

P 8020 Glazed Counter

P 8020 Glazed Counter

This counter unit is completely equipped and ready to install into a pre-plastered wall aperture. It is used as cash desk, porter's lodge or late-night-, box office-, pharmacy- or reception- counter and consists of the following components:

- Surrounding steel frame with a textured-lacquered finish
- Counter surface inside in easily maintained, linen-faced stainless steel
- P 7195 facade counter in FB4 with a height to give-through of 50 mm.
- DELTA 2.0 intercom, fully integrated
- Glazing in BR3-S as standard

Security

The P 8020 is supplied with bullet-resistant glazing to BR 3-S, but can be fitted with any type of glazing up to BR 4-NS classification.

The facade counter P 7195 is tested in FB4-NS.

Operation

The unit is operated manually. The trolley can be pushed to the outside and back again by a simple operation of the respective hand lever. The trolley is locking in both final positions.

Construction and Finish


Steel frame in a textured-lacquered version in RAL 7035, light grey. The desk element is equipped with easily maintained, linen-faced stainless steel with an integrated facade counter P 7195 with a height to give-through of 50 mm. The front cover is made of stainless steel V2a lacquered in RAL 7035. The glazing above is supplied as standard in bullet-resistance class BR3-S.

A complete SITEC-DELTA 2.0 intercom, ready to plug in, is integrated into the glazed counter.

Installation

The P 8020 glazed counter is supplied assembled and fully cabled. Remove the outer half of the frame and push it from outside into the wall aperture, press it in firmly and screw it into the surrounding wall. The inner half of the frame is then pushed in from the other side and screwed into the outer half of the frame. A 230 volt standard socket is required on the inside to connect the integrated DELTA 2.0 intercom.

Care should be taken that the unit can be easily disassembled should repairs or maintenance be required at a later stage.

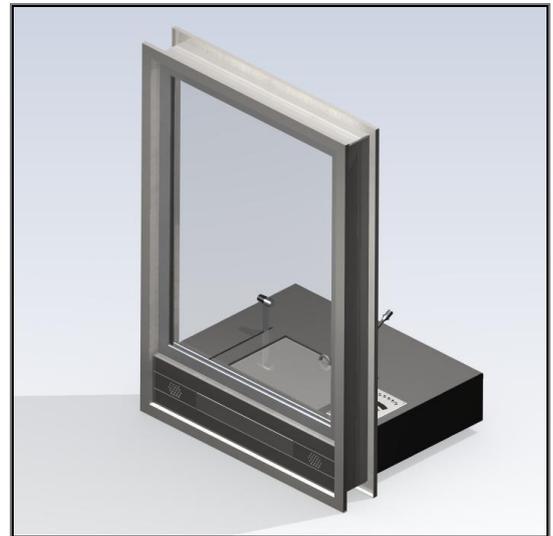

Scope of Supply - (Article Number: 100605)

P 8020 Glazed counter

Lateral fixing brackets with elongated slots

incl. the required screws

Operating instructions for the intercom

Optional Items

P 8020, in higher glass bullet-resistance class BR 4-NS

P 8020 with lighting

P 8020 with blind inside, crank drive

Solution for covered outdoor use: please request.

as well as special models e.g. with special transfer tray dimensions, special colours (RAL), etc.

Details upon request.

Security – Bullet-Resistance

Facade counter P 7195 in FB4-NS

Glazing bullet – resistant to DIN EN 1522 in BR 3-S

(also to German Standard BGV C9 - UVV Kassen)


Wall Aperture

W x H = 780 mm x 1.200 mm,

Wall thickness ... mm (please state on order)

Inside Pass Through Dimensions

W x H x D = 310 x 50 x 200 mm

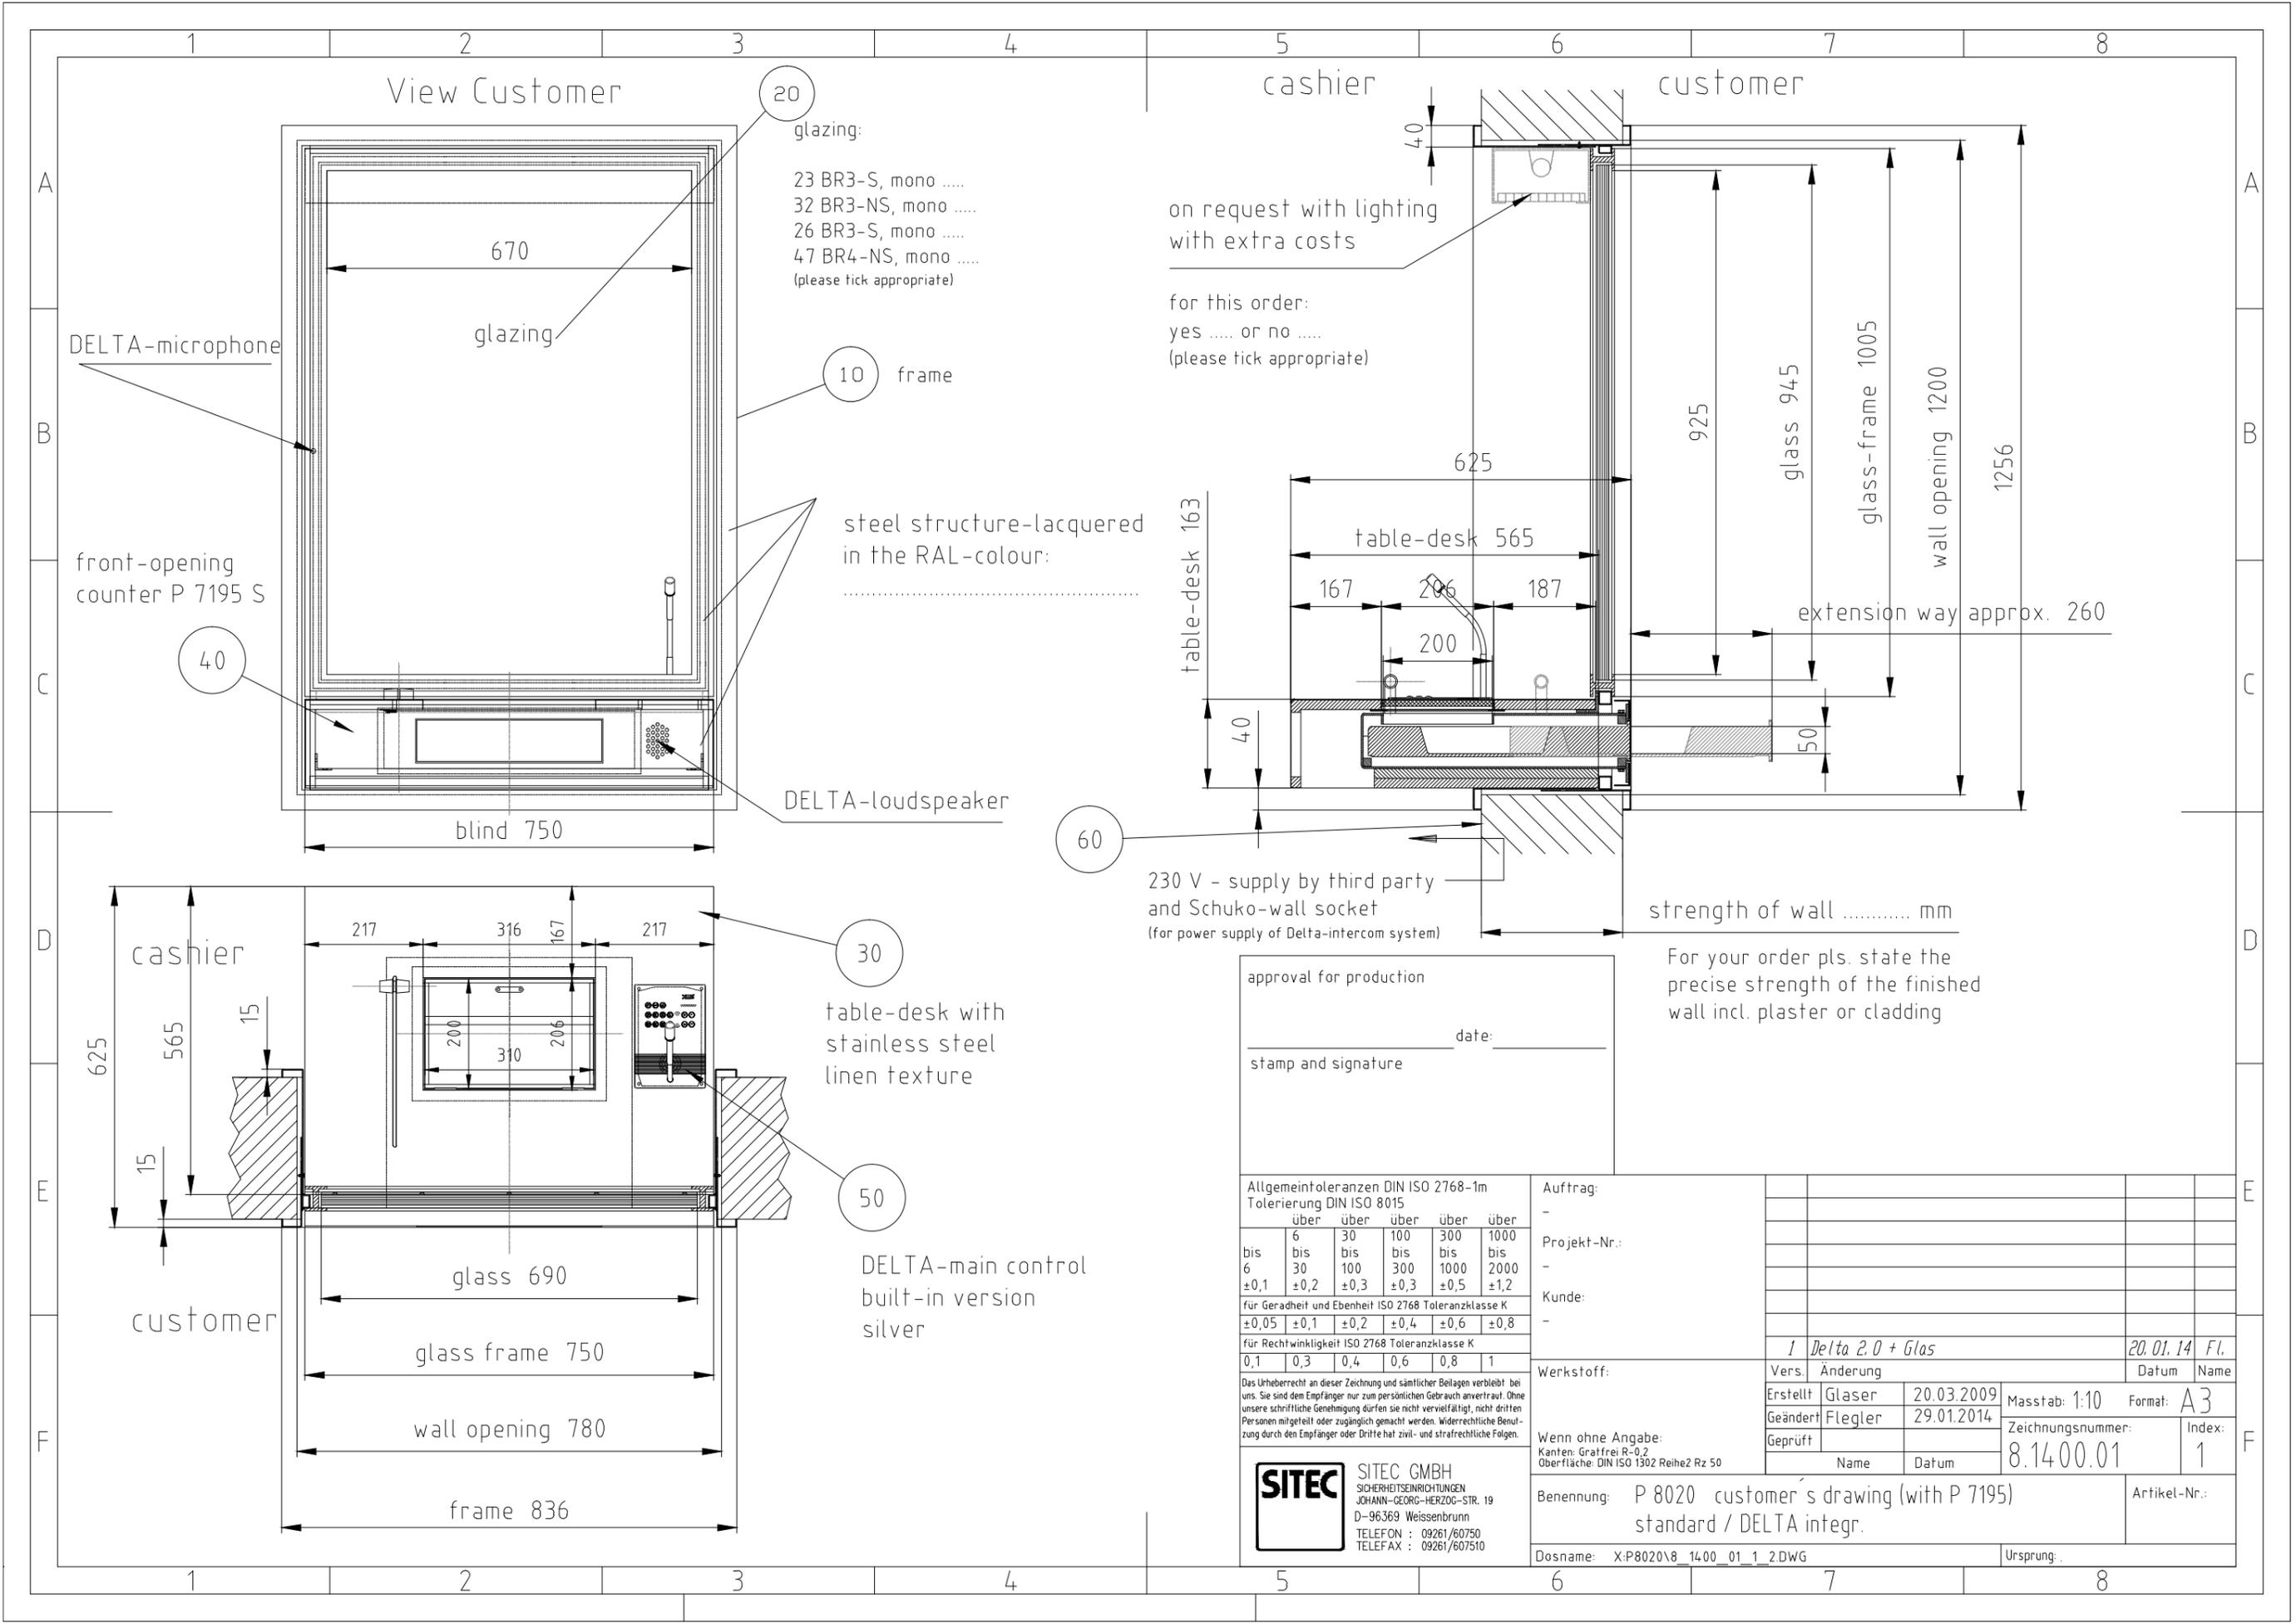

View Customer

- glazing:
- 23 BR3-S, mono
 - 32 BR3-NS, mono
 - 26 BR3-S, mono
 - 47 BR4-NS, mono
- (please tick appropriate)

10 frame

steel structure-lacquered in the RAL-colour:

DELTA-loudspeaker

DELTA-microphone

front-opening counter P 7195 S

40

blind 750

670

glazing

cashier

customer

on request with lighting with extra costs

for this order:
yes or no
(please tick appropriate)

table-desk 163

table-desk 565

167

206

187

200

40

glass 945

glass-frame 1005

wall opening 1200

925

extension way approx. 260

1256

60

230 V - supply by third party and Schuko-wall socket (for power supply of Delta-intercom system)

strength of wall mm

For your order pls. state the precise strength of the finished wall incl. plaster or cladding

approval for production

date:

stamp and signature

Allgemeintoleranzen DIN ISO 2768-1m

Tolerierung DIN ISO 8015

über	über	über	über	über
6	30	100	300	1000
bis 6	bis 30	bis 100	bis 300	bis 1000
±0,1	±0,2	±0,3	±0,5	±1,2

für Geradheit und Ebenheit ISO 2768 Toleranzklasse K

±0,05	±0,1	±0,2	±0,4	±0,6	±0,8
-------	------	------	------	------	------

für Rechtwinkligkeit ISO 2768 Toleranzklasse K

0,1	0,3	0,4	0,6	0,8	1
-----	-----	-----	-----	-----	---

Das Urheberrecht an dieser Zeichnung und sämtlichen Beilagen verbleibt bei uns. Sie sind dem Empfänger nur zum persönlichen Gebrauch anvertraut. Ohne unsere schriftliche Genehmigung dürfen Sie nicht vervielfältigt, nicht dritten Personen mitgeteilt oder zugänglich gemacht werden. Widerrechtliche Benutzung durch den Empfänger oder Dritte hat zivil- und strafrechtliche Folgen.

SITEC SITEC GMBH
SICHERHEITSEINRICHTUNGEN
JOHANN-GEORG-HERZOG-STR. 19
D-96369 Weissenbrunn
TELEFON : 09261/60750
TELEFAX : 09261/607510

Auftrag:	-			
Projekt-Nr.:	-			
Kunde:	-			
Werkstoff:	1 Delta 2.0 + Glas	20.01.14	Fl.	
Erstellt	Glaser	20.03.2009	Masstab: 1:10	Format: A3
Geändert	Flegler	29.01.2014	Zeichnungsnummer:	Index:
Geprüft			8.1400.01	1
Benennung:	P 8020 customer's drawing (with P 7195) standard / DELTA integr.			Artikel-Nr.:
Dosname:	X:P8020\8_1400_01_1_2.DWG			Ursprung:

30 table-desk with stainless steel linen texture

50

DELTA-main control built-in version silver

cashier

customer

217

316

167

glass 690

glass frame 750

wall opening 780

frame 836

15

15

200

310

200

206